

# Phase 3 Set-up 36

Location: Building 5A Roof Parapets and Elevator Doghouse

Stories: Building 5A = 1

Material: Roof Parapets – Steel  
Elevator Doghouse - Concrete


Square Feet: Building 5A Parapets = 178  
Building 5A Elevator Room = 336

Tenants: Commercial

Catch Basin: CD-15

Roof Drain: Scupper to downspout to roof Bldg 4

Roof Protection: Plug and protect opening through parapet

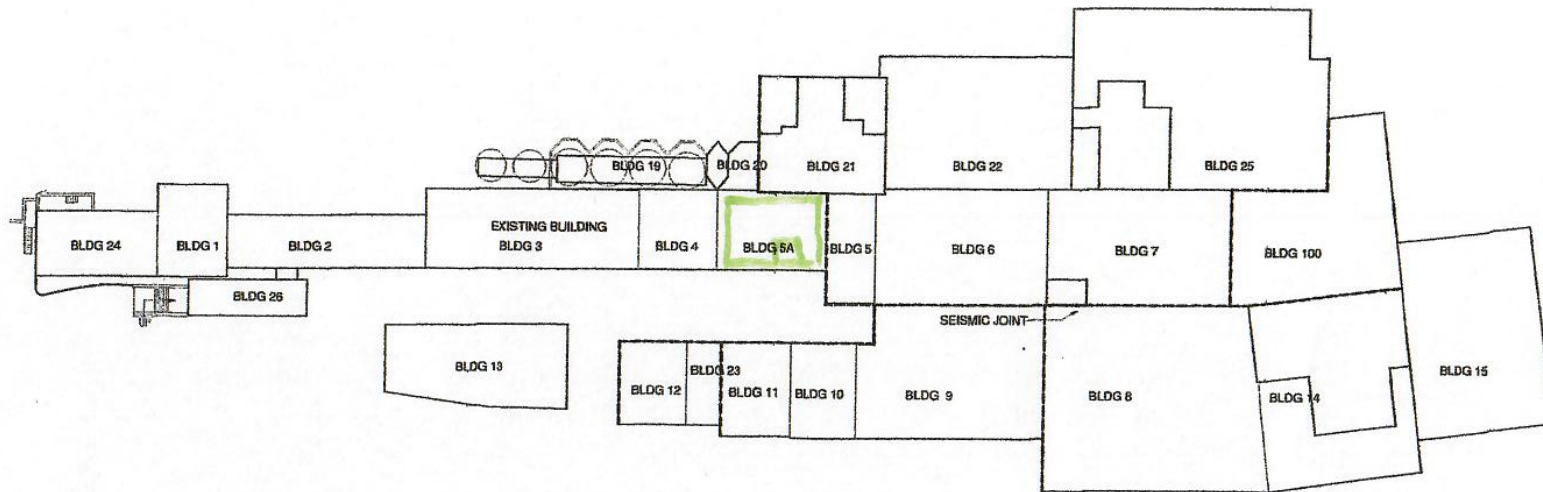

**BUILDING 5A, ROOF, PARAPETS**


**BUILDING 5A, ROOF, DOGHOUSE**





5A- ROOF PARAPET



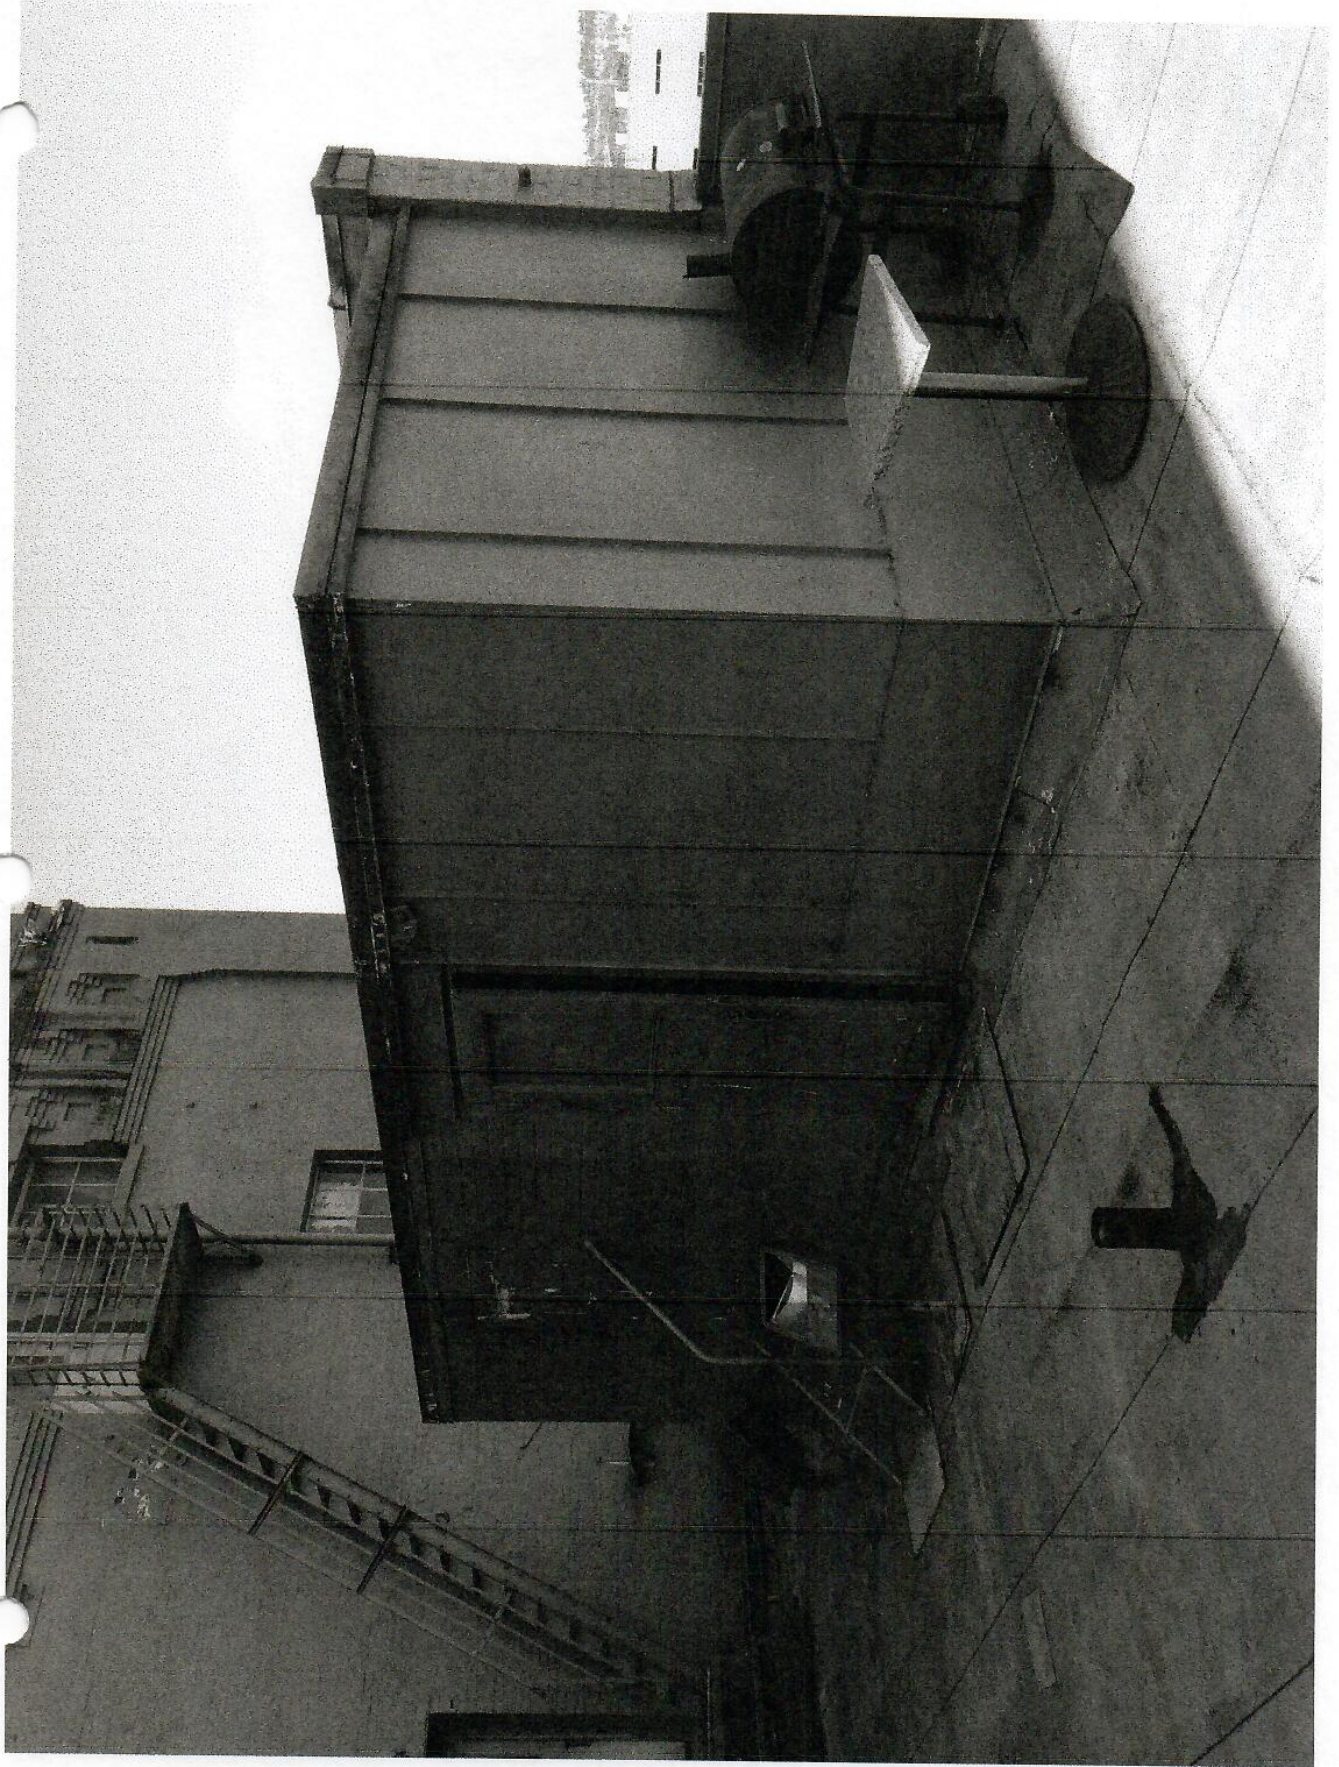

5A - DOGHOUSE

# PHASE THREE, SETUP 36



## BUILDING 5A, ROOF LEVEL

ALL ELEVATIONS

INTERIOR CONTAINMENT, WIPE SAMPLING LOCATIONS


OCCUPANCY TYPE: NON-RESIDENTIAL

LEGEND	
<span style="color: red;">—</span>	PRIMARY CONTAINMENT
<span style="color: blue;">—</span>	SECONDARY CONTAINMENT
<span style="border: 1px solid green; padding: 2px;">W</span>	WIPE SAMPLE LOCATION

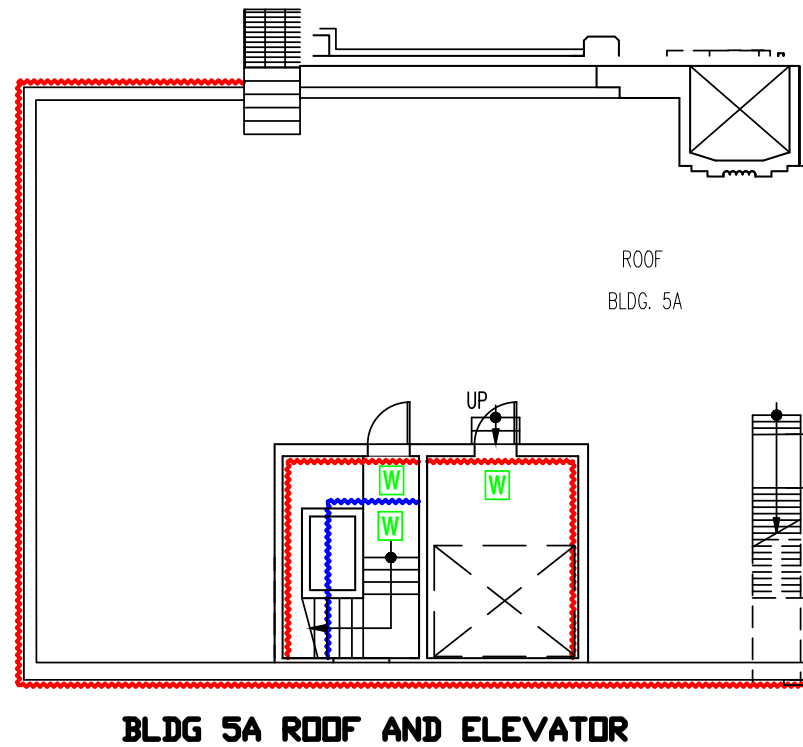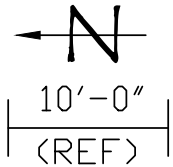



RCLLC 0011226

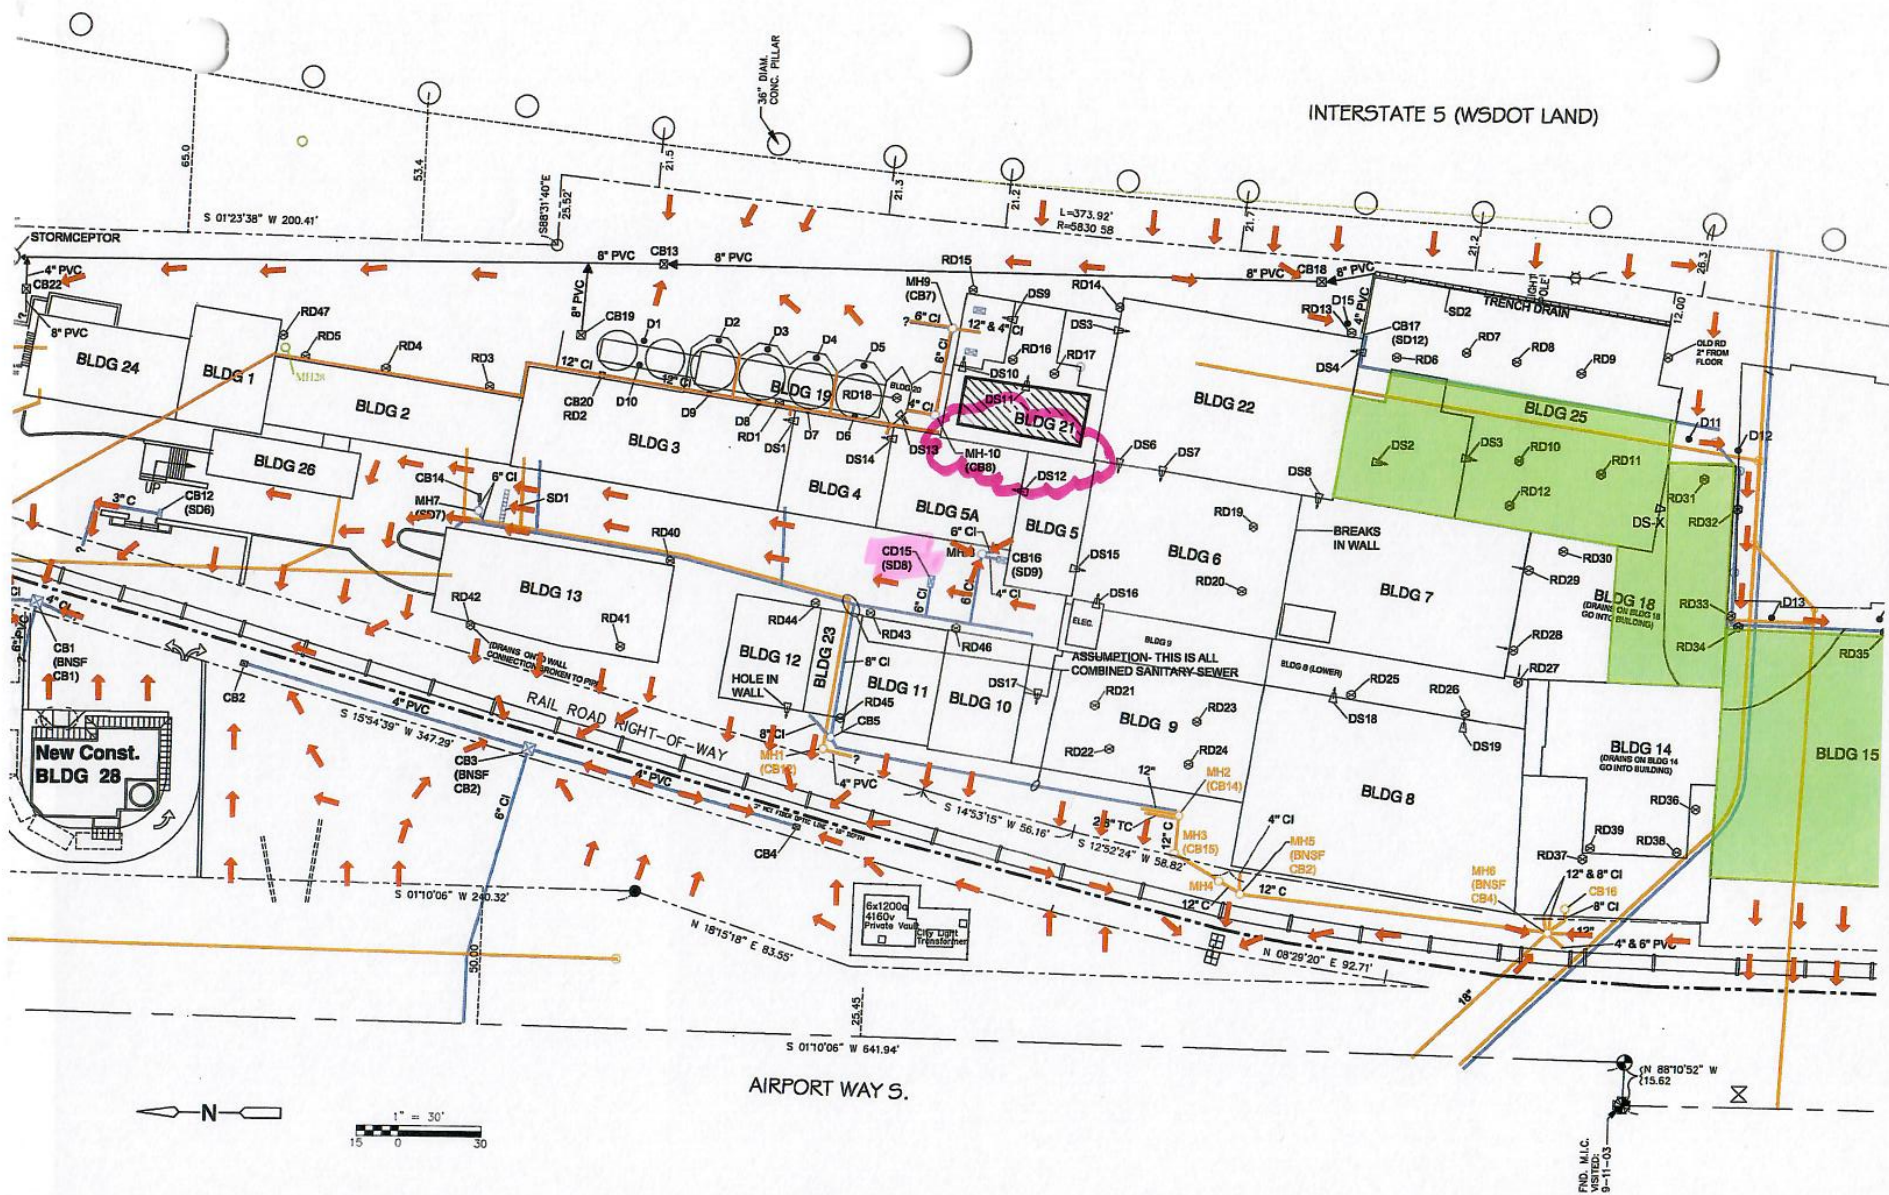

RC	RAINIER COMMONS SURFACE WATER DRAINAGE FLOW MAP	DESIGNED BY: AEM	<b>CDM</b> Camp Dresser & McKee Inc. 11811 N.E. 1st Street, Suite 201, P.O. Box 3885 Bellevue, Washington 98005 Tel: (425) 453-6363 consulting • engineering • construction • operations	VERIFY SCALE  THIS BAR IS ONE INCH LONG AT FULL SCALE	RAINIER COMMONS LLC 3100 AIRPORT WAY S SEATTLE, WASHINGTON CATCH BASIN STUDY
RC	ADDING 6\"/>	DRAWN BY: PJR			
RC	ADDING 6\"/>	SHEET CHK'D BY: PJM			
		CROSS CHK'D BY:			
		APPROVED BY:			
DRWN	CHKD	REMARKS	DATE: JANUARY 2009		

# PHASE THREE, SETUP 36



## BUILDING 5A, ROOF LEVEL

ALL ELEVATIONS

INTERIOR CONTAINMENT, WIPE SAMPLING LOCATIONS


OCCUPANCY TYPE: NON-RESIDENTIAL

LEGEND	
<span style="color: red;">—</span>	PRIMARY CONTAINMENT
<span style="color: blue;">—</span>	SECONDARY CONTAINMENT
<span style="border: 1px solid green; padding: 2px;">W</span>	WIPE SAMPLE LOCATION

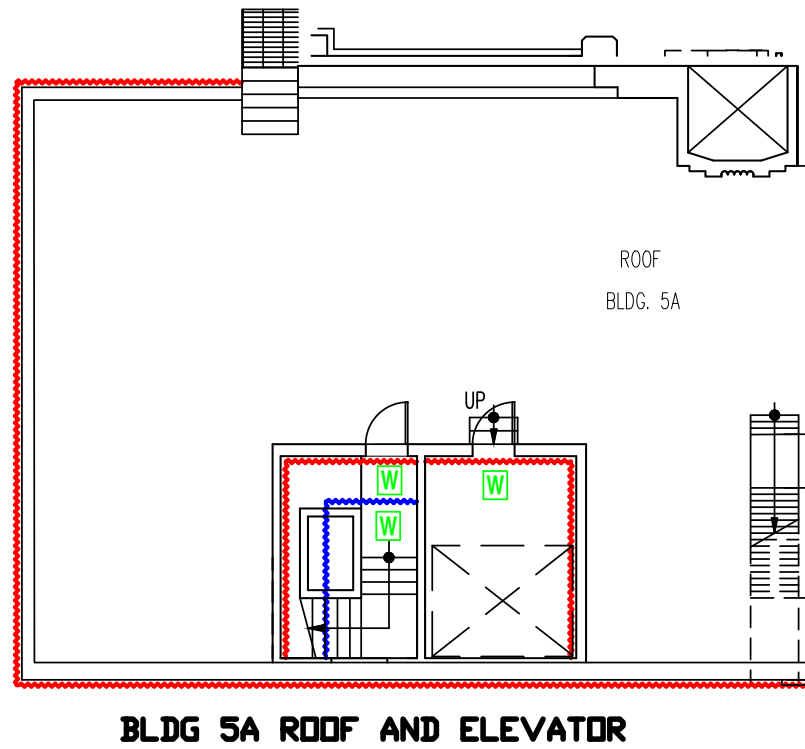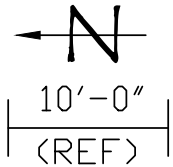



RCLLC 0011228

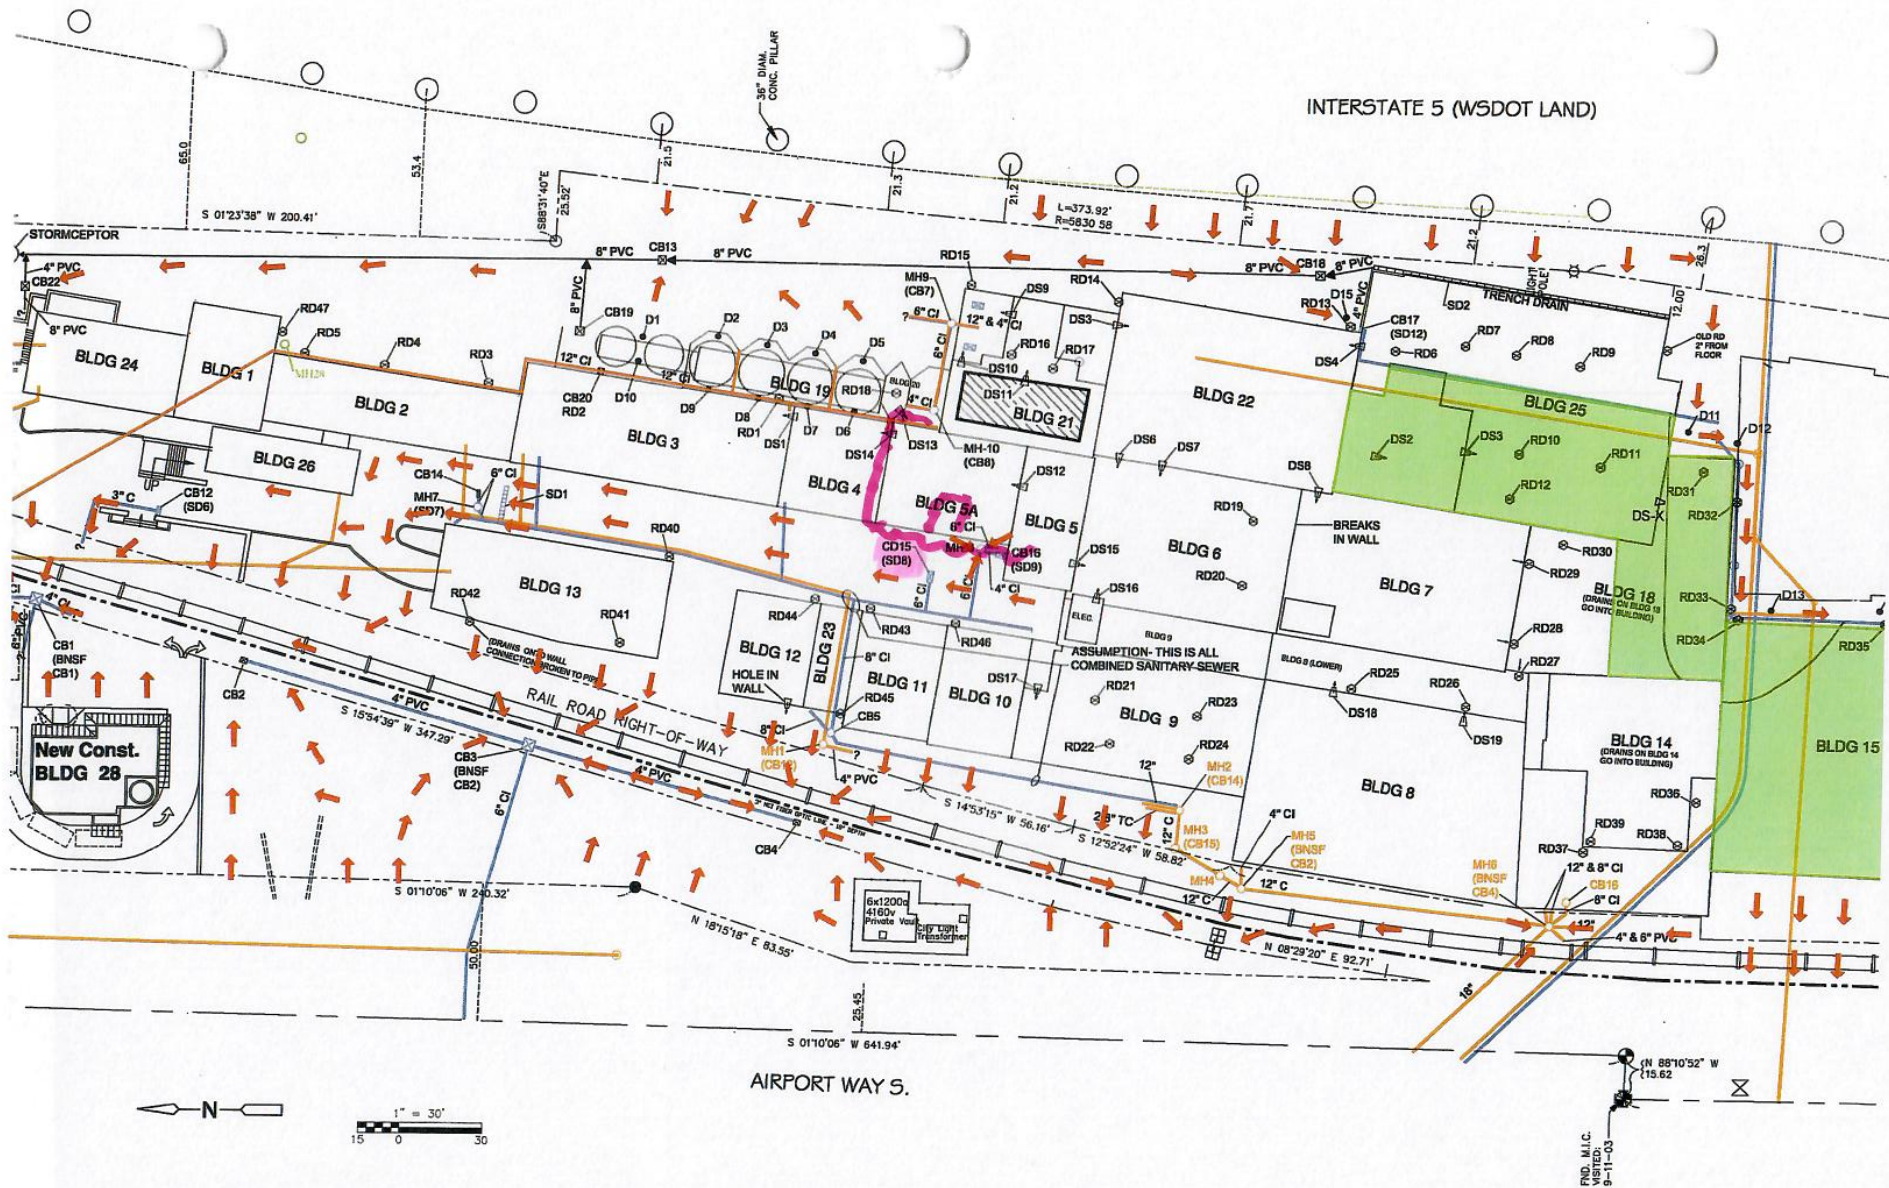

RC	RAINIER COMMONS SURFACE WATER DRAINAGE FLOW MAP	DESIGNED BY: AEM	<b>CDM</b> Camp Dresser & McKee Inc. 11811 N.E. 1st Street, Suite 201, P.O. Box 3885 Bellevue, Washington 98005 Tel: (425) 453-8383 consulting • engineering • construction • operations	VERIFY SCALE  THIS BAR IS ONE INCH LONG AT FULL SCALE	RAINIER COMMONS LLC 3100 AIRPORT WAY S SEATTLE, WASHINGTON  CATCH BASIN STUDY
RC	ADDING 6" DIA. DRAIN LOCATED SOUTH OF BLDG. 25 (D11-D14)	DRAWN BY: PJR			
RC	ADDING 6" DRAIN LOCATED NORTH OF BLDG. 25 (D15)	SHEET CHK'D BY: PJM			
		CROSS CHK'D BY:			
DRWN	CHK'D	APPROVED BY: DATE: JANUARY 2009			